


HEADER SIZES

span in feet	single story loads	two story loads
0' < 4'	4" x 4"	4" x 6"
4' < 6'	4" x 6"	4" x 8"
6' < 8'	4" x 8"	4" x 10"
8' < 10'	4" x 10"	4" x 12"
10' < 12'	4" x 12"	4" x 14"

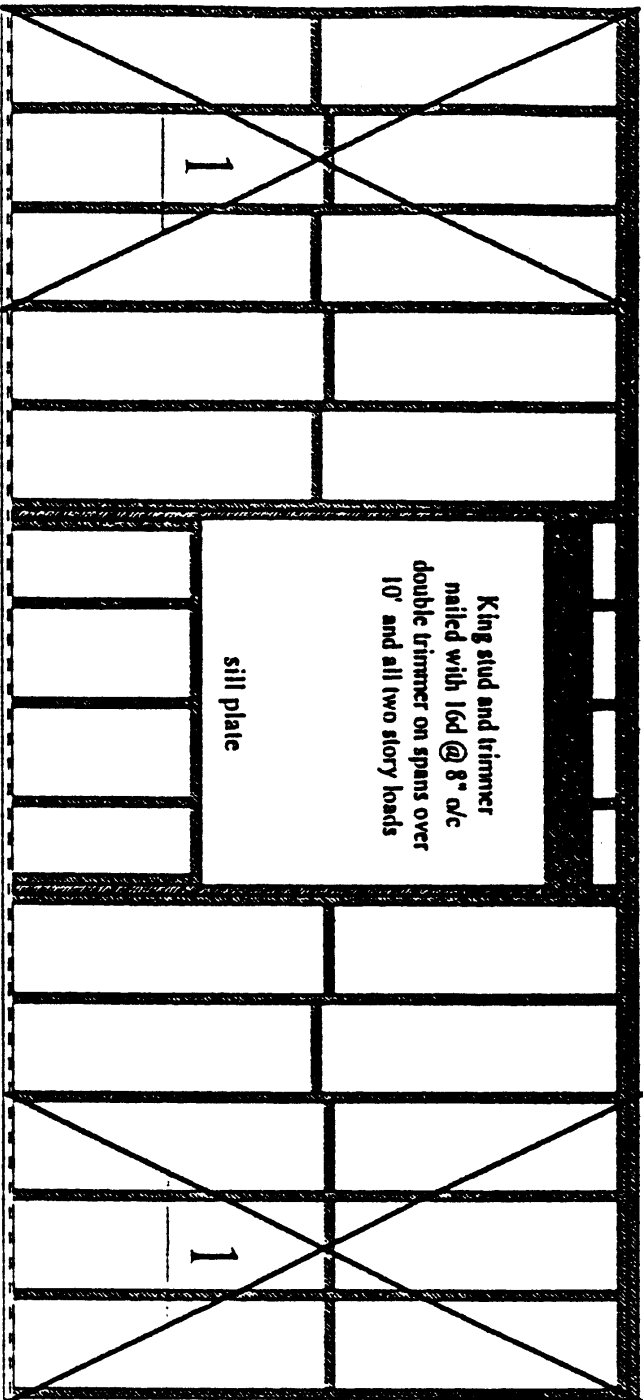

Pressure Treated Plate { Douglas Fir in all braced walls } with 5/8" anchorage bolts @ 6' on center within 12" of splices & corners and minimum of 2 Bolts per panel.
All with 2" x 2" x 3/16" square washers.